


5 1/2"

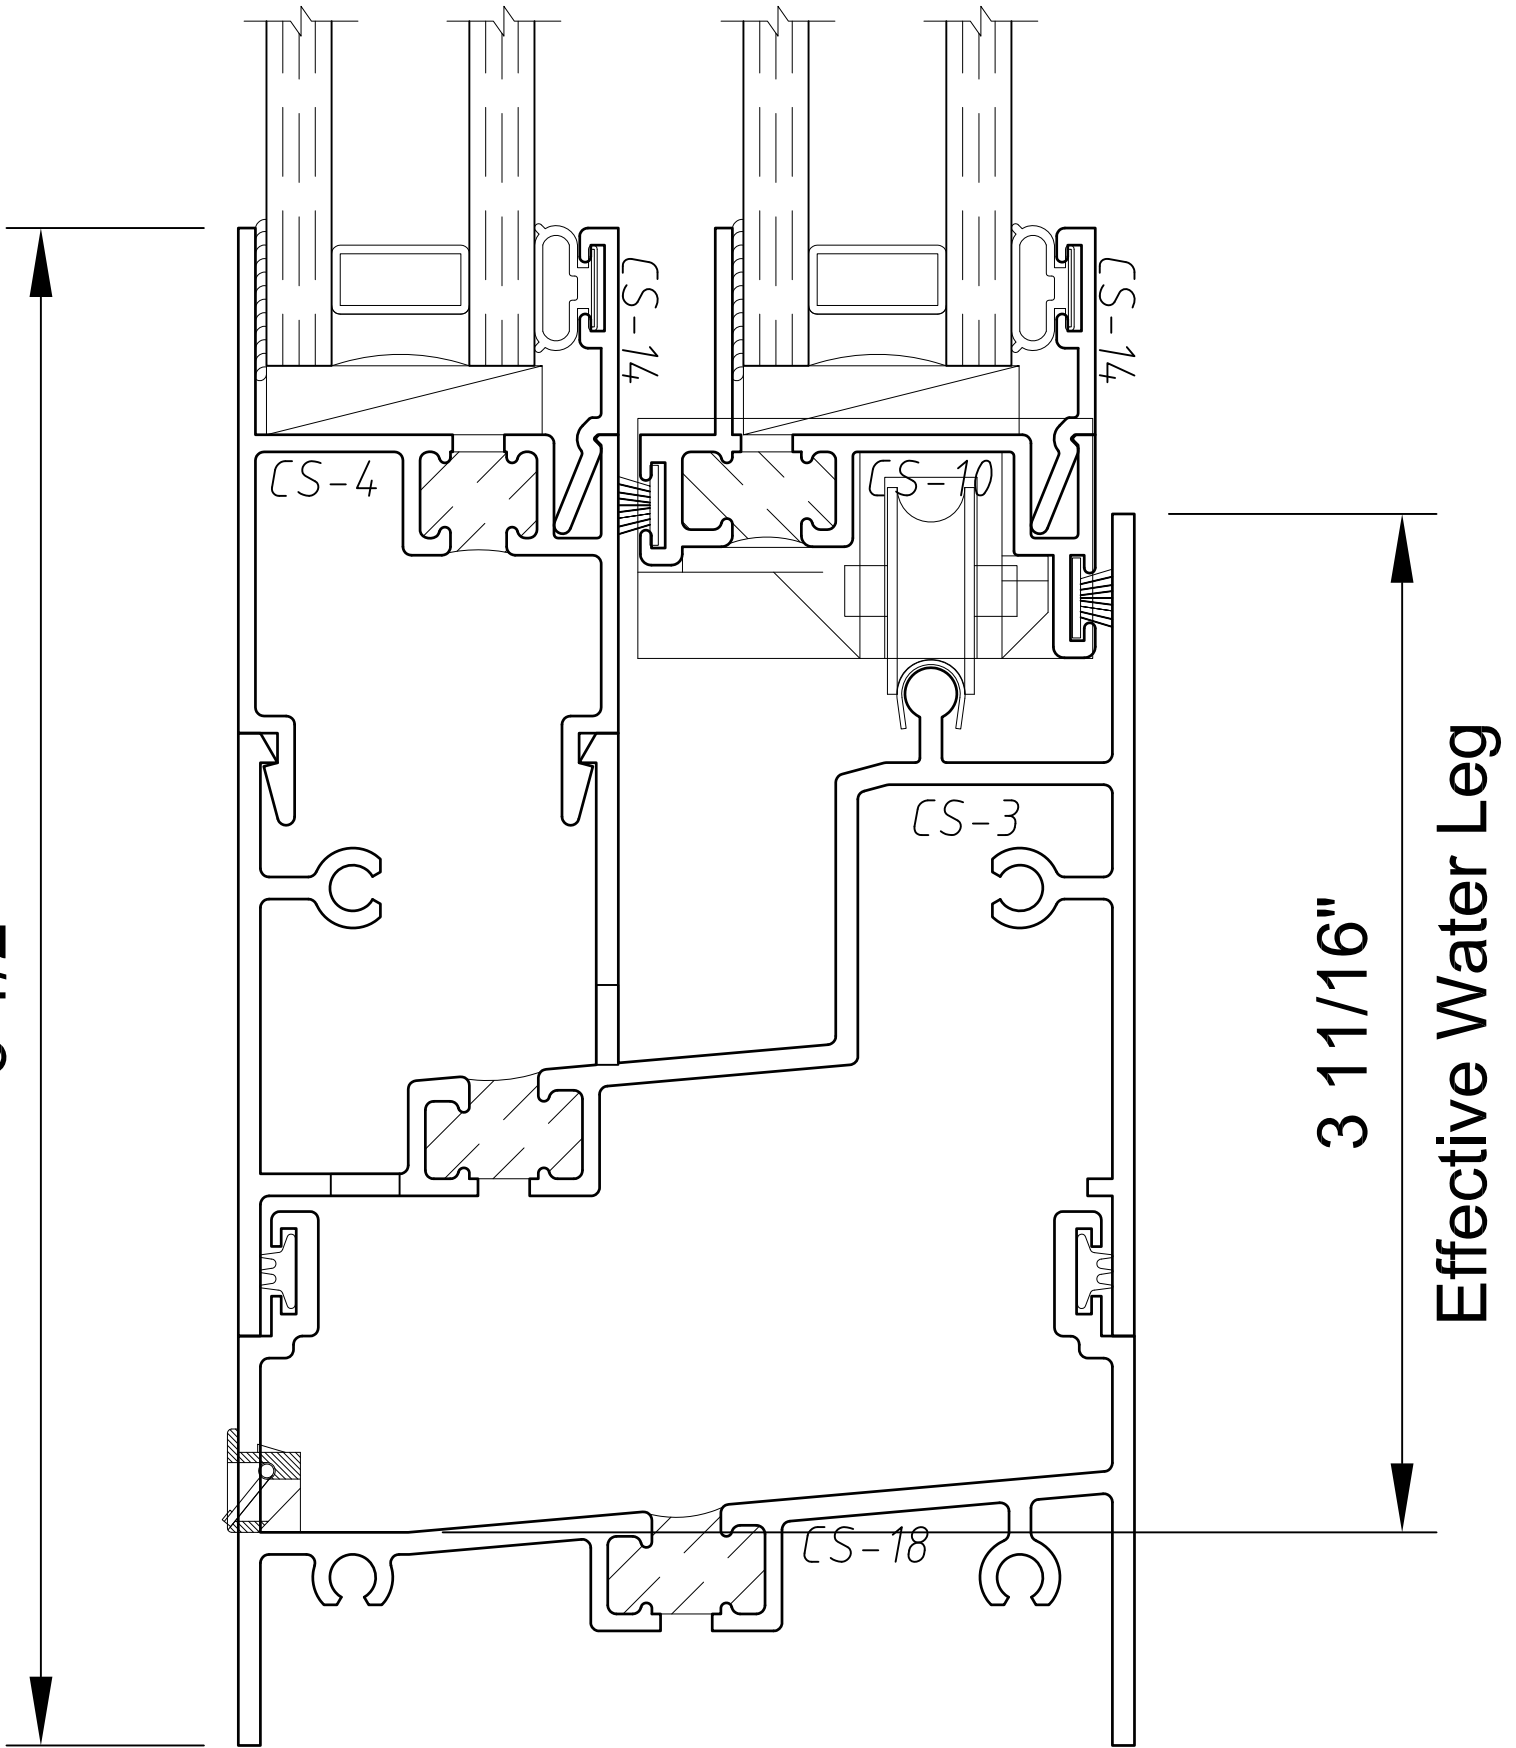

Optional Sill Configuration
15 lbs Water Resistance